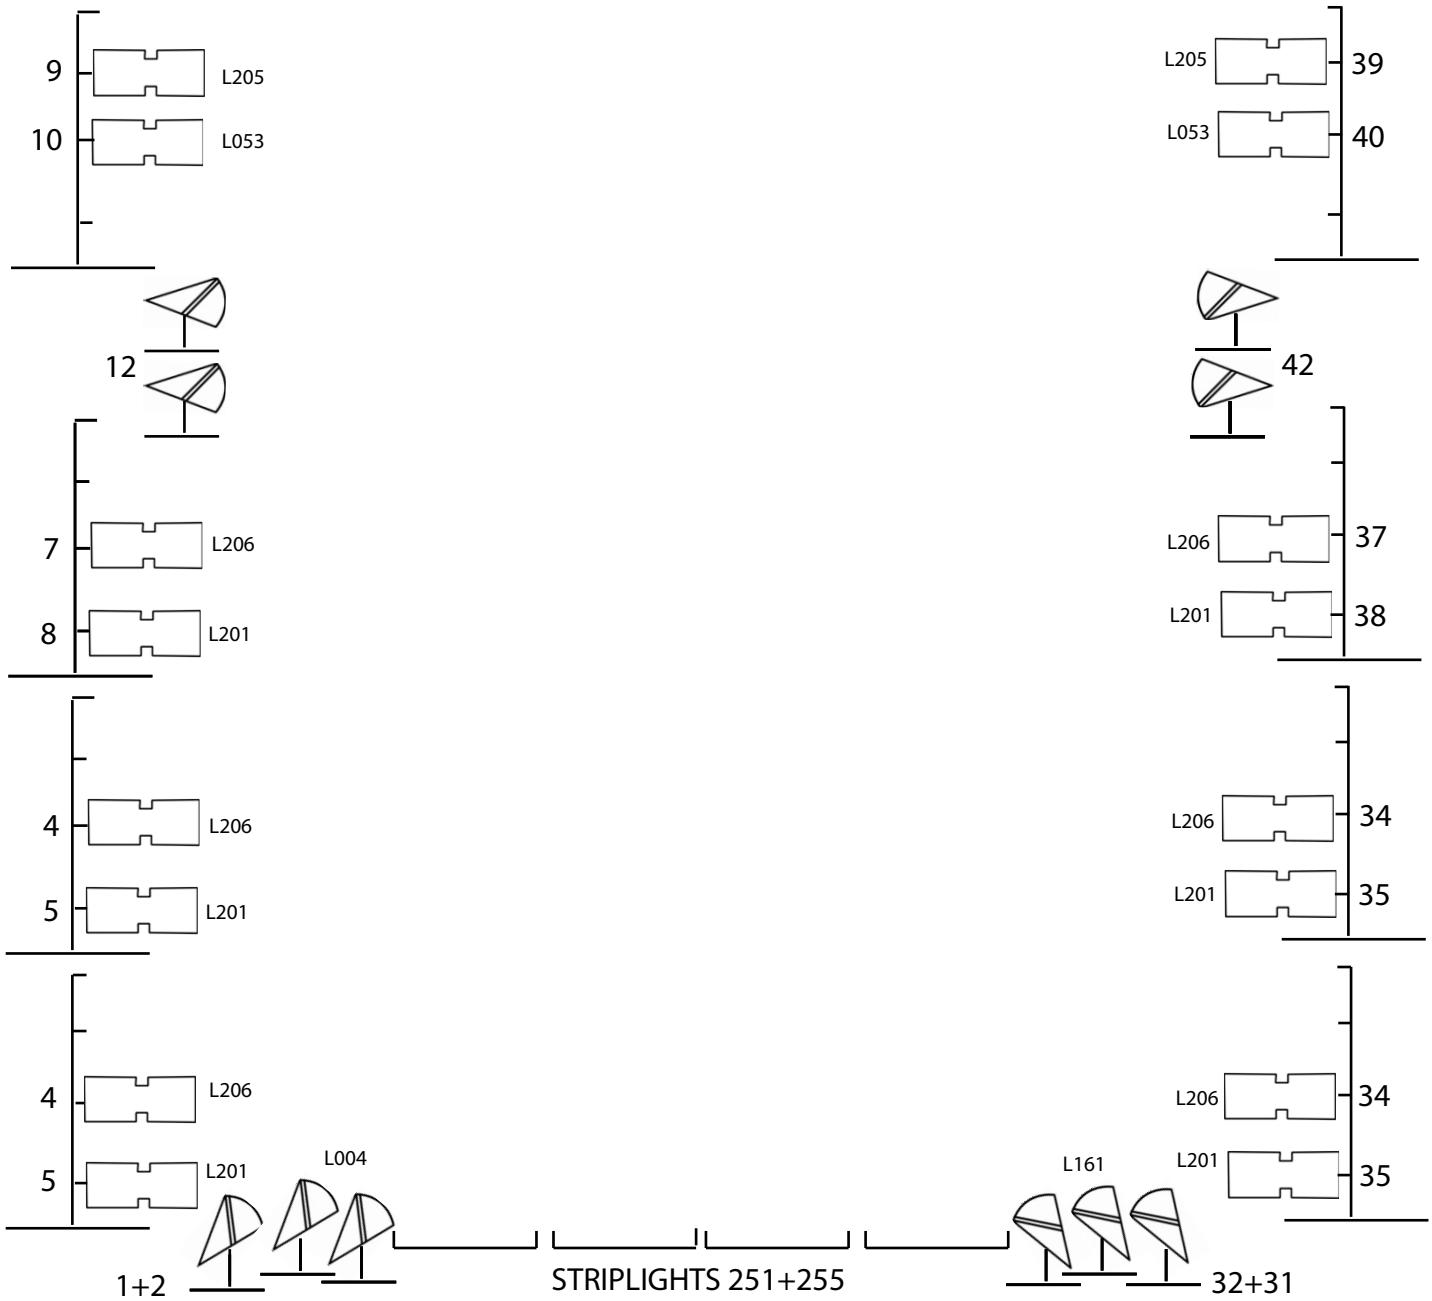

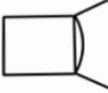

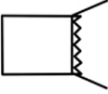
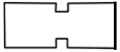
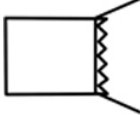
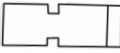






420 PEOPLE DANCE COMPANY  
 LIGHTING PLOT: **MIRAGE**  
 VENUE: NSNT



# KEY

- |   |  |   |                                       |
|---|--|---|---------------------------------------|
|  | 10 x PAR 64 1000W CP 62                          |    | 12 x PC 2kW with barndoors            |
|  | 18 x PAR 64 1000W CP 61                          |    | 15 x FRESNEL 2kW - 6 x with barndoors |
|   | 16 x ZOOM PROFILE 25° - 50° or FIX 36°           |   | 2 x FRESNEL 5kW with barndoors        |
|   | 1 x ZOOM PROFILE 25° - 50° or fix 50°            |    | 4 x STRIPLIGHTS                       |
|   | 1 x ZOOM PROFILE 18° - 36° or fix 26° + 1 x iris |  | 8 x TOWER                             |
|   |  |  | 10 x FLOORSTAND                       |

Lighting Design: Jan Mlčoch  
 Drawn by jan.mlcoch@archatheatre.cz  
 Scale: Do not Scale

