


# Archa Theatre — Large Auditorium — Groundplan — Flying Bars + Grid

Divadlo Archa

Divadlo Archa, Na Poříčí 26, 110 00 Praha 1, Czech Republic.

1:100

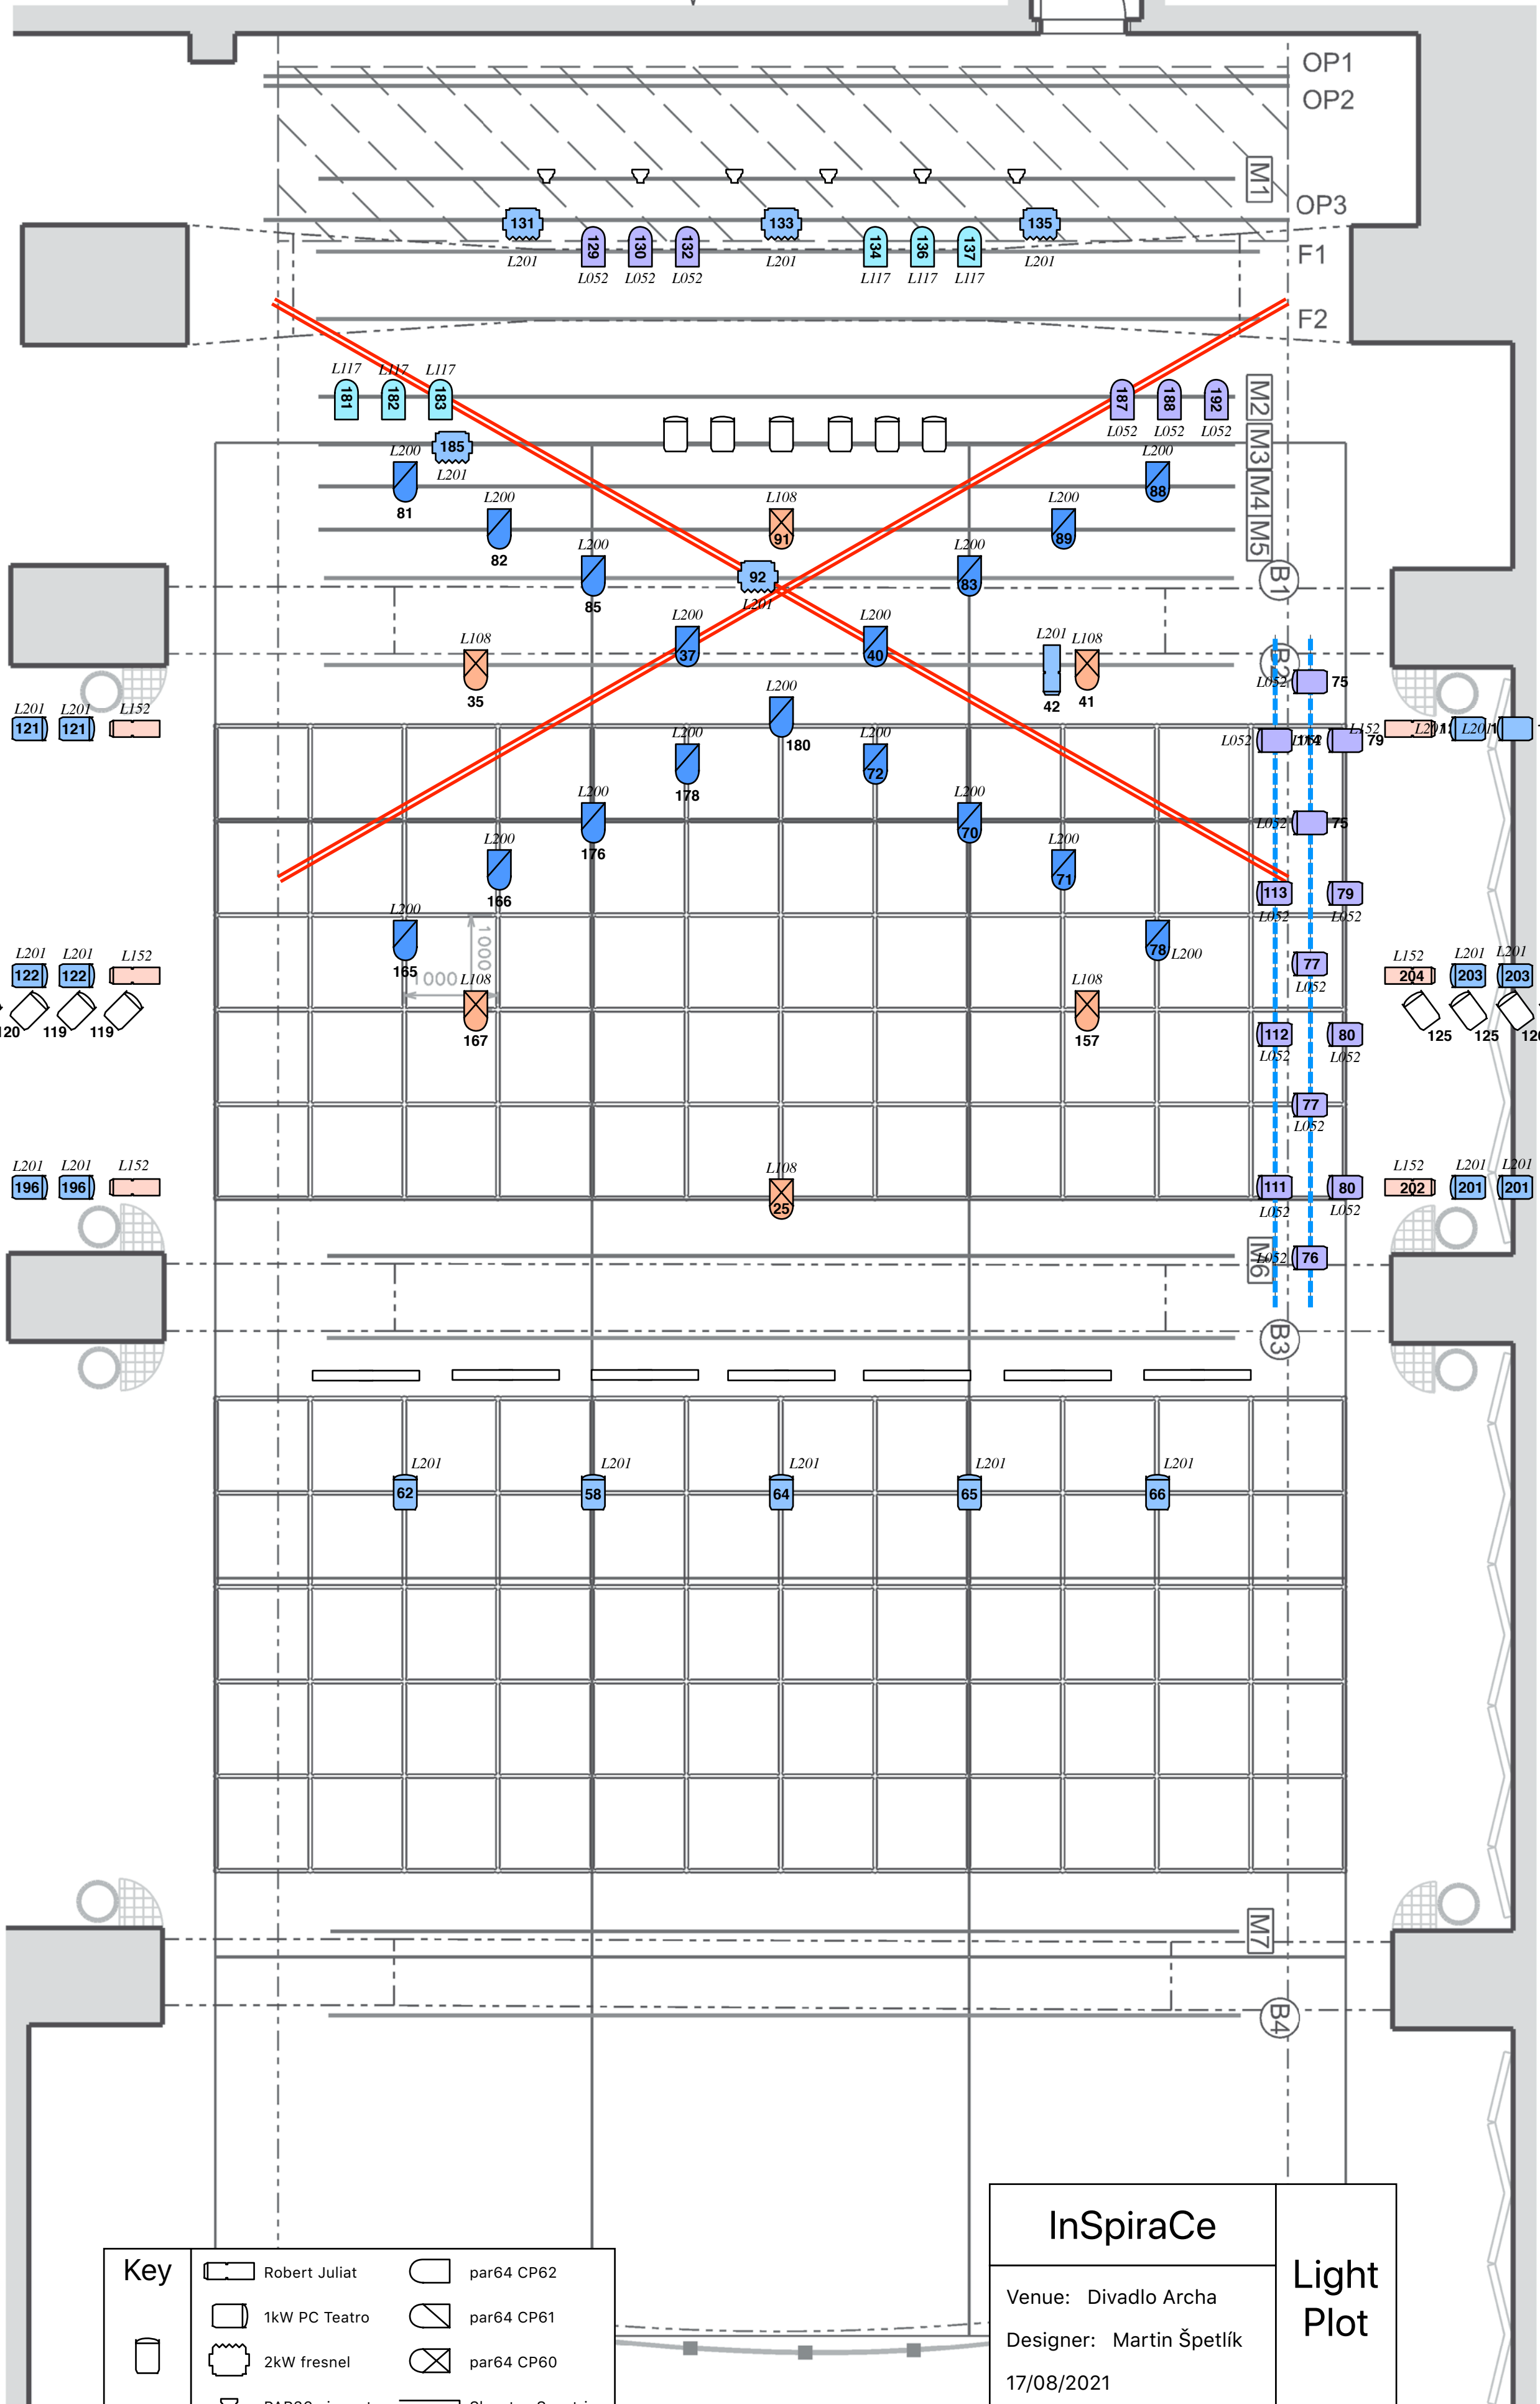

Key	
	Robert Juliat
	1kW PC Teatro
	2kW fresnel
	PAR36 pinspot
	par64 CP62
	par64 CP61
	par64 CP60
	Showtec Sunstrip

<b>InSpiraCe</b>	
Venue: Divadlo Archa	
Designer: Martin Špetlík	
17/08/2021	
<b>Light Plot</b>	

